
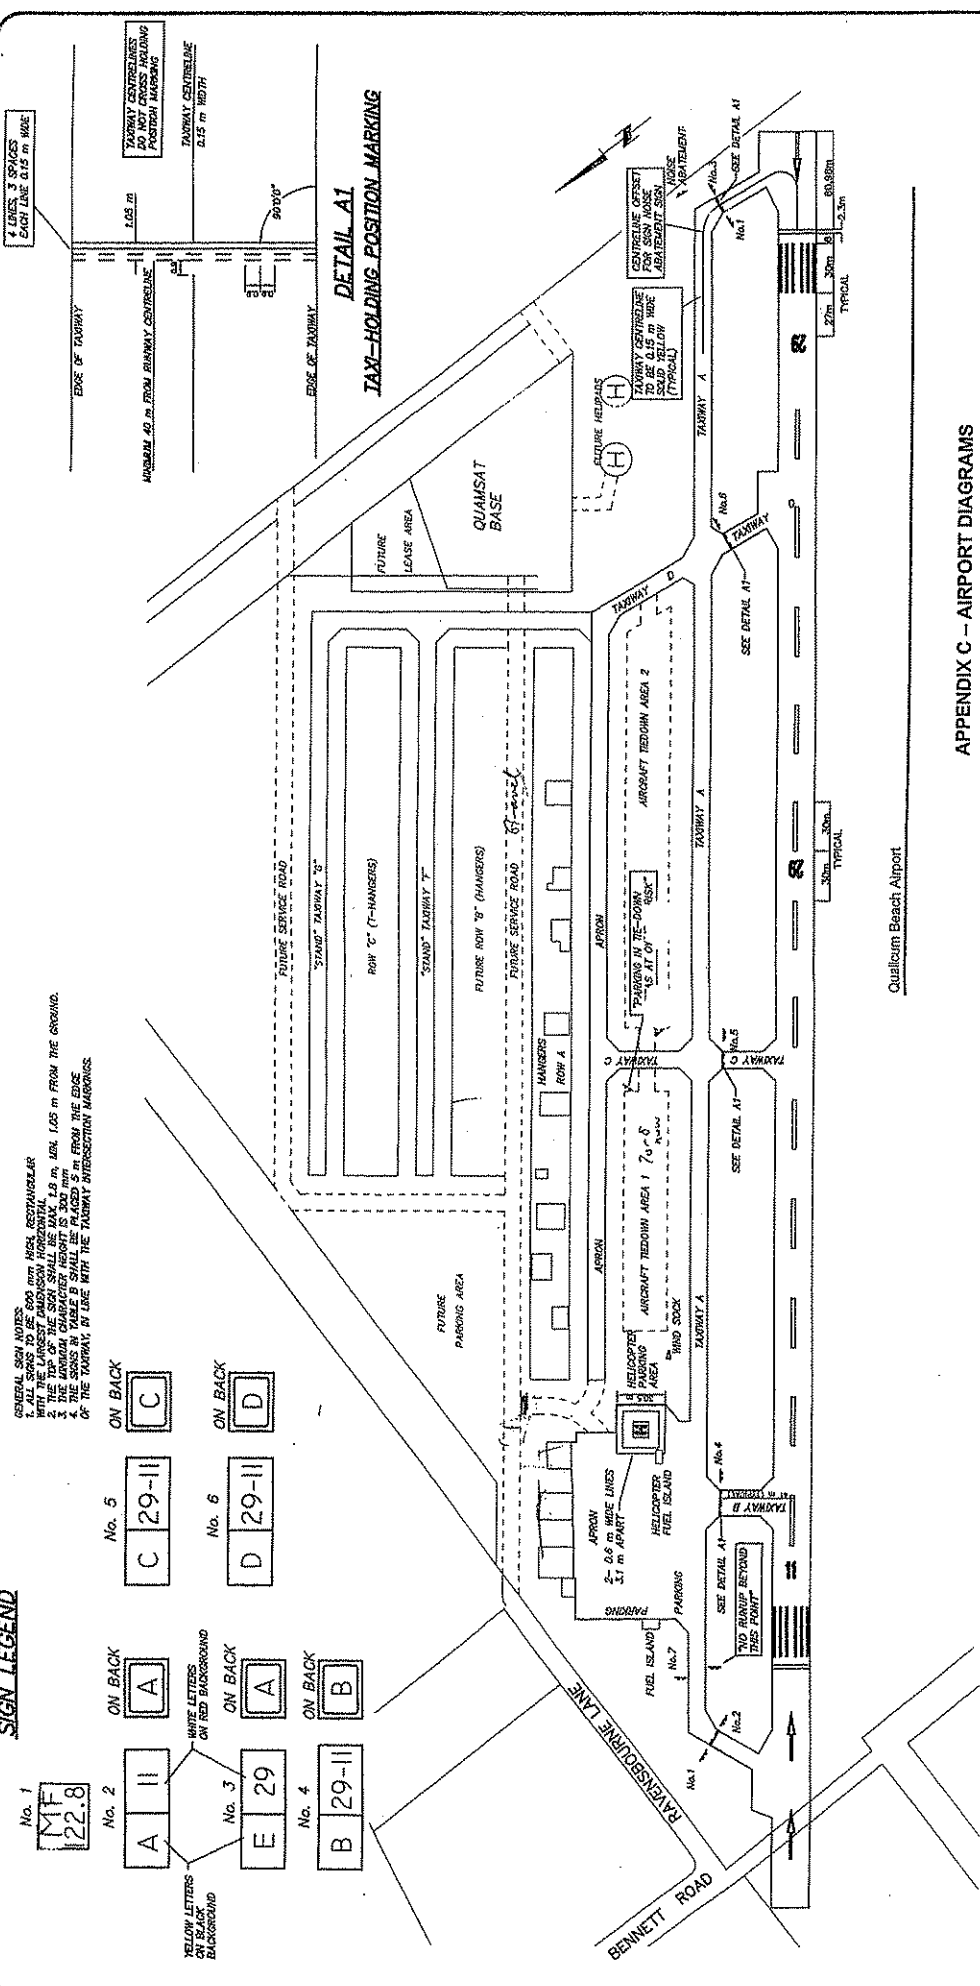



**SIGN LEGEND**

- GENERAL SIGN NOTES:  

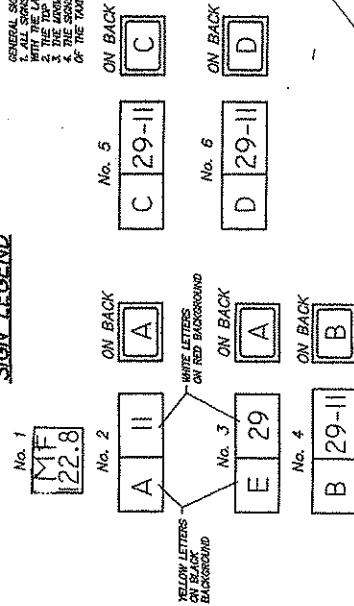

**APPENDIX C - AIRPORT DIAGRAMS**

16 March 1996  
 Page C-1  
 Airport Operations Manual

 <p><b>KOERS &amp; ASSOCIATES ENGINEERING LTD.</b>          Consulting Engineers</p>	<p>CLIENT: TOWN OF QUALICU BEACI</p> <p>PROJECT: QUALICUM AIRPORT</p>	<p>TITLE: AIRPORT SIGNAGE PLAN</p> <p>APPROVED: SCALE 1:3000</p> <p>DATE: DEC. 1994</p> <p>JOB No. MB713</p> <p>DWG No. MB713-10s</p>
---	---	---

27 A  
LAN  
3322

RAVENSBOURNE LANE

LOT B  
PLAN VIP71580

V.I.

39.125 90° 429.190 18' 45° 126.123

D. L. 124

PLAN

42657

LOT A

YAMBURY ROAD

